



Trinetra Shelters Pvt. Ltd.

Launches it's flagship venture 'The Vrddhi'

*The farmland with the exuberance of natural ambience
that touches your mind and soul!*

Regd. Off.: "TRINETRA", No.209, 2nd Floor, Mota Chambers,
No.9, Cunningham Road (Entrance from Millers Road),
Bengaluru- 560 052.

Vijaya Kumari
Managing Director
M: +91. 9880829222



Total **40 Acres** of luxuriant land.

28 Acres sold out

12 Acres land encapsulating verdant farmlands of 1 Acre each



N=3100 E=4700

Note

1] Grids Shown on this Map is based on the Magnetic North. Grid Values are Arbitrary Easting +5000, Northing +3000

2] All the Dimensions are in Meters unless otherwise mentioned.

Rev	Date	Description

Legend

- Boundary in Position [Symbol]
- Revenue Boundary, Hissa Boundary..... [Symbol]
- Power Pole, Lamp Post [Symbol] [Symbol]
- Road, Cart Track..... [Symbol]
- Nala, Drain..... [Symbol]
- Stone, Transformer..... [Symbol] [Symbol]
- Field Bund, Cutting..... [Symbol]

Revenue Area Statement

Sl.#	Sy. No.	Total			In Position	
		Area	Perch	Area	Perch	
01	10	18	09	25	15	38.91
02	12	11	38	11	11	36.53
03	13	02	24	02	02	24.00
04	14	04	14	04	04	14.00
05	15	05	07	05	05	07.00
TOTAL		40	00.44			

Area Statement

Total Area of the Site 40Acres 13.53 Guntas

Client

TRINETRA SHELTERS

Title

CADESTRAL PLAN OF SY. NO. 10, 12, 13, 14 & 15
YARAMUDENNAHALI VILLAGE, SASALU HOBLI
 DODDABALLAPUR TALUK, BANGALORE

Surveyed & Mapped By


ASIAN SURVEYS
 No. 13, East Avenue, 1st Floor, Layout
 Karthik Nagar, Marathahalli, Bangalore-37
 E-Mail: asian-surveys@gmail.com

Drawing No.	AS - 18044/2018	Season	27th JANUARY, 2018
Cad Dwg	1 : 1		
Scale	1:1000 or 1cm=10m		
Plot			
Drawn by	Gnana Prakash	Checked by	G. Narayan

Dwasandra Lake

Towards Bengaluru

Jakkenahalli
ಜಕನಹಳ್ಳಿ

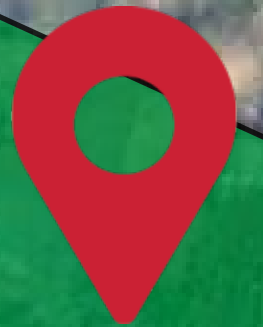

TRINETRA
SHELTERS
PVT. LTD.

Yaramuddenahalli

Goravanahalli - Mahalakshmi Temple Road

Map not to scale





Trineta Shelters Pvt. Ltd. presents

‘THE VRDDHI’

A locale where the grandiose meets the serenity...



Visual representation

The scenic vicinity that makes
you feel heavenly and delighted...



Adjacent to the exuberant
Dwasandra lake



Upcoming Highway –
connecting to the Airport



Rich supply of water with
full of abundance



Experience exotic fruit trees
in and around your abode




Enjoy different sports and
games at your locale



Stay peaceful and relaxed
with tranquil surroundings



Reg. Office Location

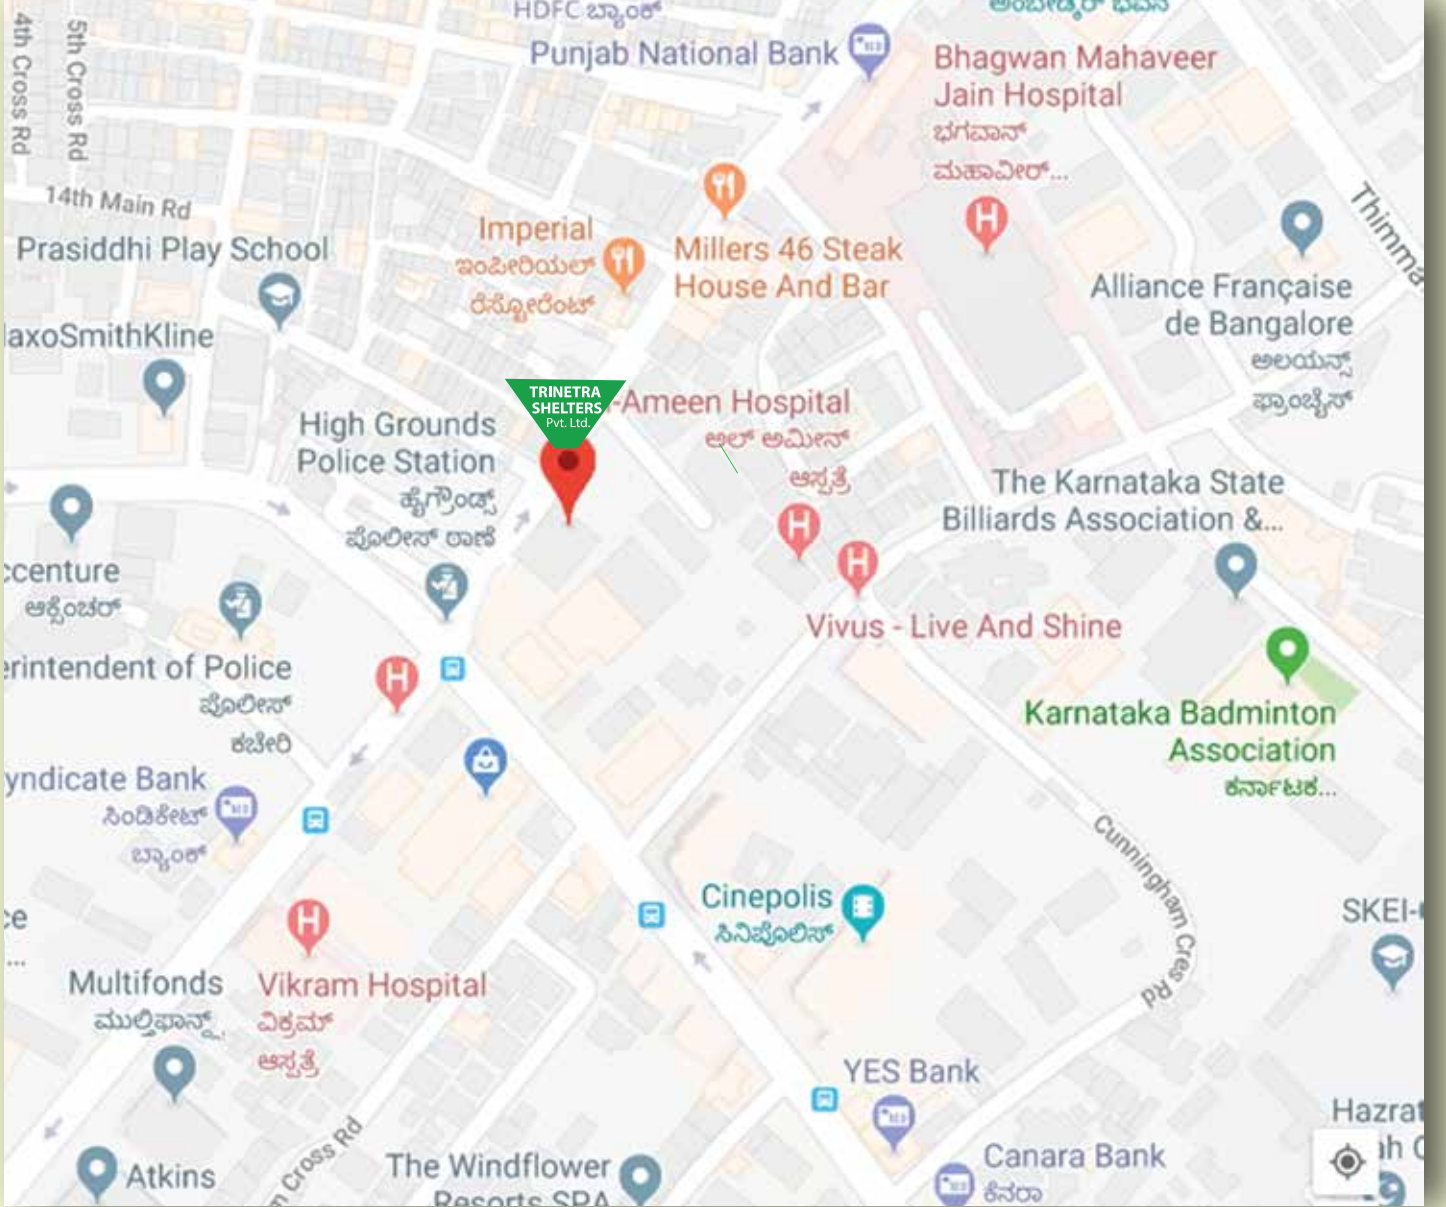

Map not to scale

Regd. Off.: "TRINETRA", No.209, 2nd Floor, Mota Chambers,
No.9, Cunningham Road (Entrance from Millers Road),
Bengaluru- 560 052.

Vijaya Kumari
Managing Director
M: +91 9880829222

Location



Map not to scale

Regd. Off.: "TRINETRA", No.209, 2nd Floor, Mota Chambers,
No.9, Cunningham Road (Entrance from Millers Road),
Bengaluru- 560 052.

Vijaya Kumari
Managing Director
M: +91 9880829222